
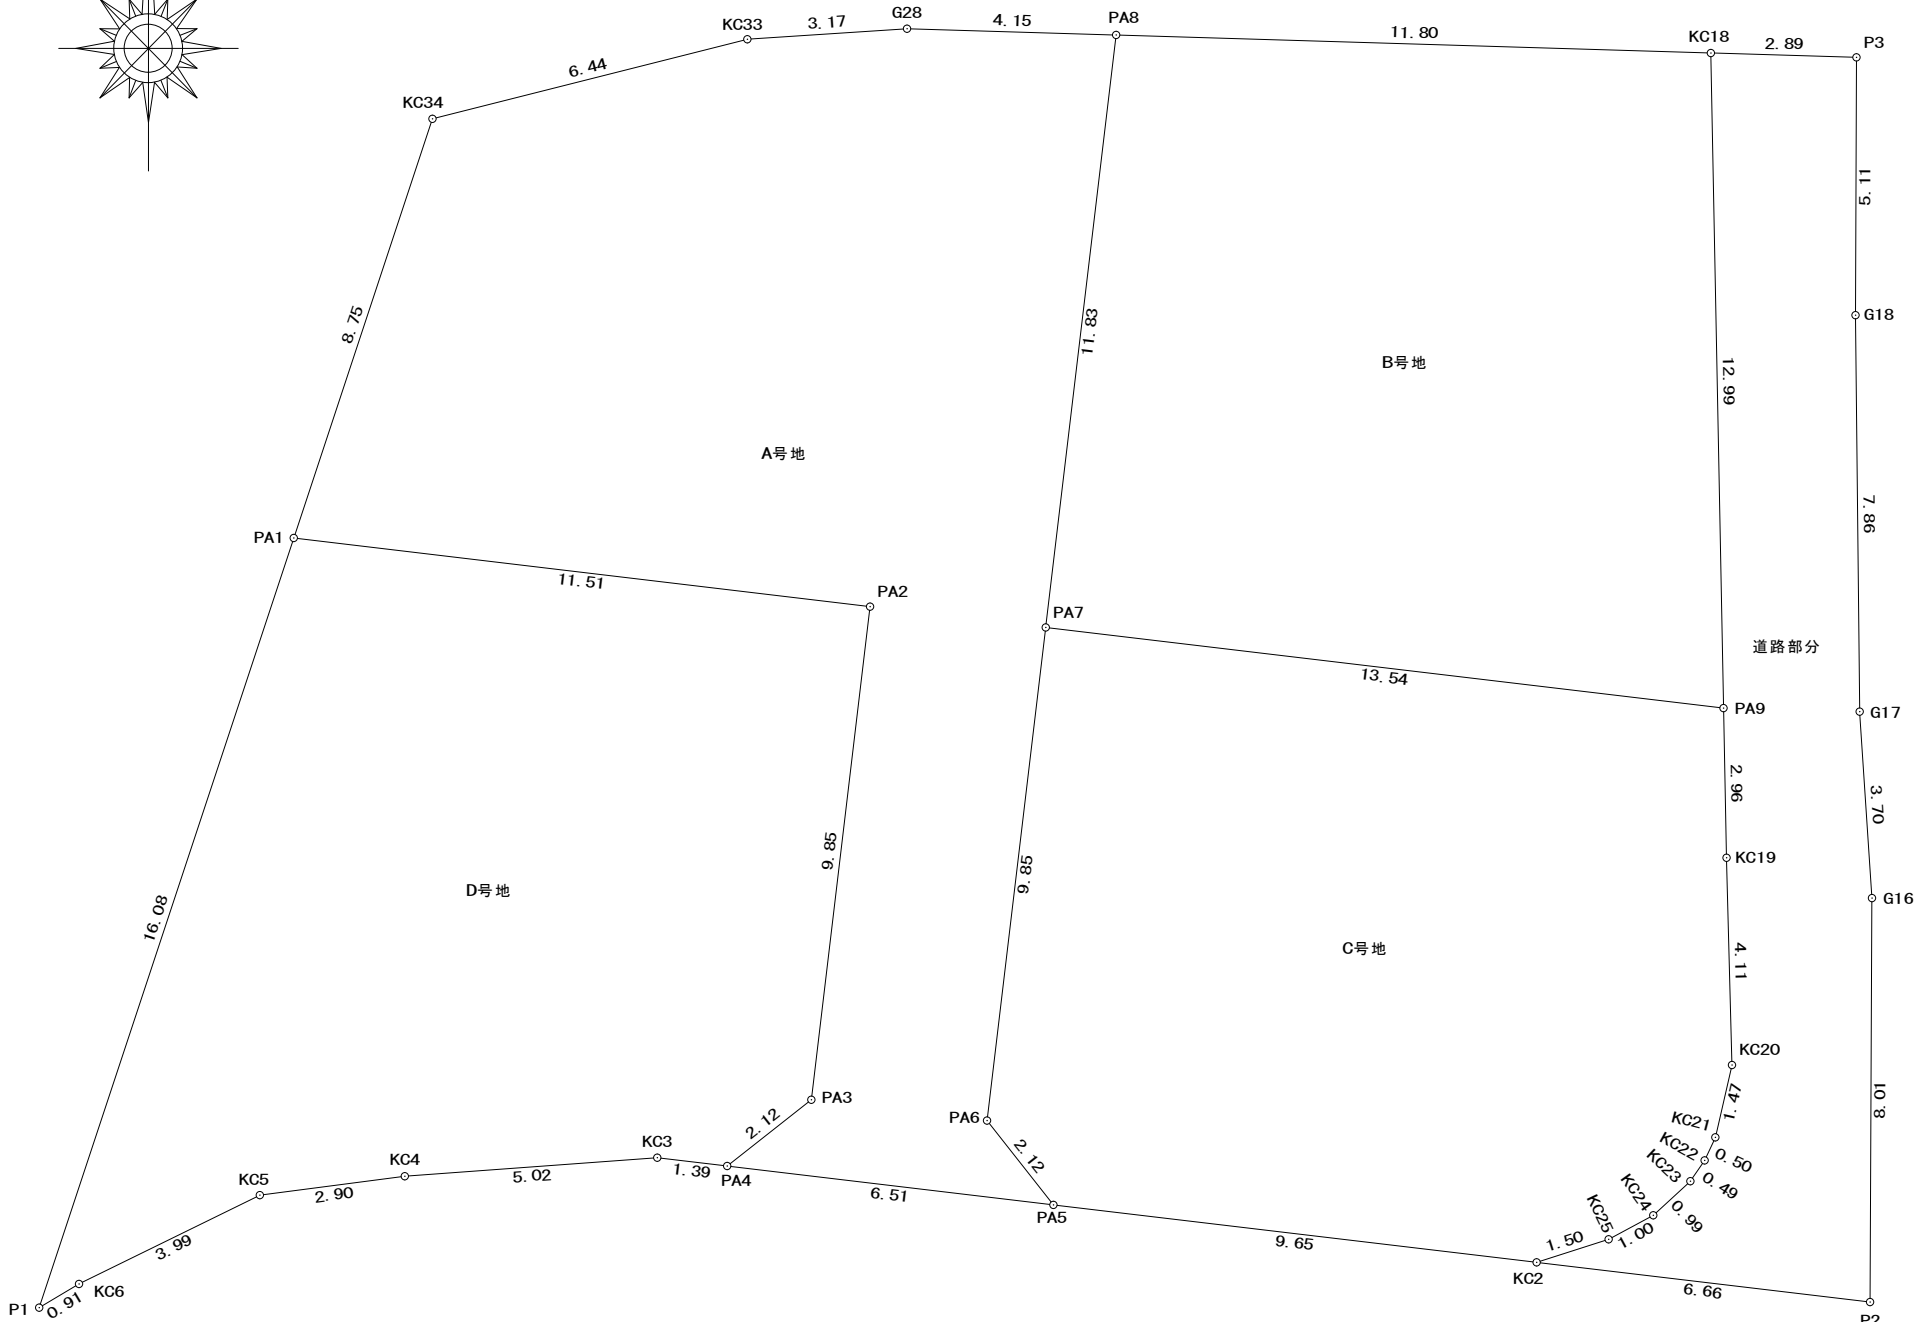


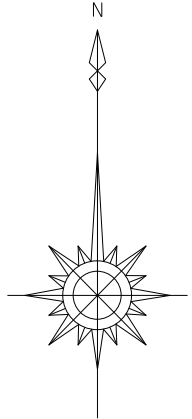

地番 A号地			
测点	X	Y	辺長
PA1	97482.151	-68891.427	8.75
KC34	97490.467	-68888.676	6.44
KC33	97492.046	-68882.426	3.17
G28	97492.255	-68879.259	4.15
PA8	97492.130	-68875.109	11.83
PA7	97480.377	-68876.506	9.85
PA6	97470.595	-68877.670	2.12
PA5	97468.923	-68876.353	6.51
PA4	97469.693	-68882.827	2.12
PA3	97471.009	-68881.155	9.85
PA2	97480.791	-68879.992	11.51
倍積	382.634294	地積	191.31 m ²
面積	191.3171470	坪数	57.87 坪

地番 B号地			
测点	X	Y	辺長
PA8	97492.130	-68875.109	11.80
KC18	97491.774	-68863.307	12.99
PA9	97478.777	-68863.054	13.54
PA7	97480.377	-68876.506	11.83
倍積	313.637082	地積	156.81 m ²
面積	156.8185410	坪数	47.43 坪

地番 C号地			
测点	X	Y	辺長
PA7	97480.377	-68876.506	13.54
PA9	97478.777	-68863.054	2.96
KC19	97475.809	-68862.997	4.11
KC20	97471.698	-68862.888	1.47
KC21	97470.263	-68863.216	0.50
KC22	97469.805	-68863.430	0.49
KC23	97469.393	-68863.713	0.99
KC24	97468.715	-68864.448	1.00
KC25	97468.239	-68865.334	1.50
KC2	97467.782	-68866.764	9.65
PA5	97468.923	-68876.353	2.12
PA6	97470.595	-68877.670	9.85
倍積	313.659782	地積	156.82 m ²
面積	156.8298910	坪数	47.44 坪

地番 D号地			
测点	X	Y	辺長
PA1	97482.151	-68891.427	11.51
PA2	97480.791	-68879.992	9.85
PA3	97471.009	-68881.155	2.12
PA4	97469.693	-68882.827	1.39
KC3	97469.858	-68884.214	5.02
KC4	97469.490	-68889.223	2.90
KC5	97469.115	-68892.099	3.99
KC6	97467.354	-68895.689	0.91
P1	97466.884	-68896.479	16.08
倍積	318.218367	地積	159.10 m ²
面積	159.1091835	坪数	48.13 坪

地番 道路部分			
测点	X	Y	辺長
KC18	97491.774	-68863.307	2.89
P3	97491.687	-68860.417	5.11
G18	97486.572	-68860.436	7.86
G17	97478.708	-68860.354	3.70
G16	97475.009	-68860.110	8.01
P2	97466.995	-68860.149	6.66
KC2	97467.782	-68866.764	1.50
KC25	97468.239	-68865.334	1.00
KC24	97468.715	-68864.448	0.99
KC23	97469.393	-68863.713	0.49
KC22	97469.805	-68863.430	0.50
KC21	97470.263	-68863.216	1.47
KC20	97471.698	-68862.888	4.11
KC19	97475.809	-68862.997	2.96
PA9	97478.777	-68863.054	12.99
倍積	146.039646	地積	73.01 m ²
面積	73.0198230	坪数	22.08 坪

丈量図

$S = 1 / 150$